




**Plan**

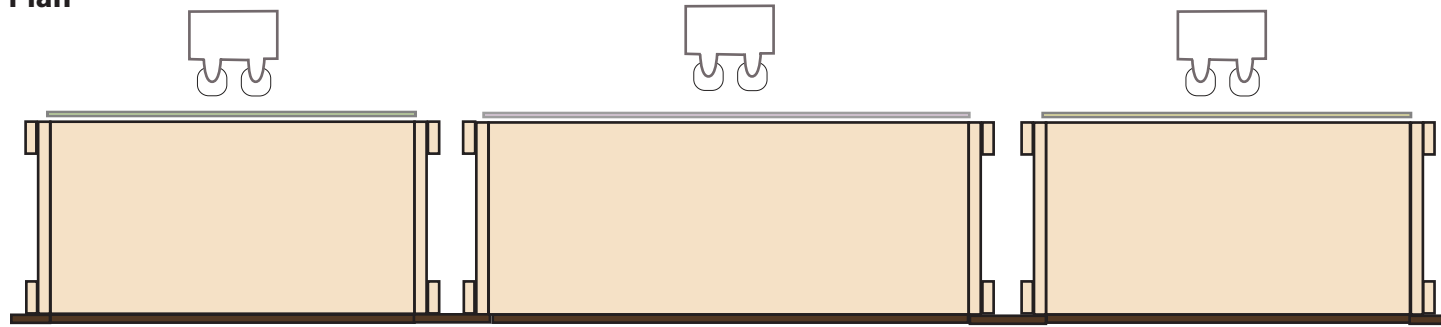

**Side Elevation**

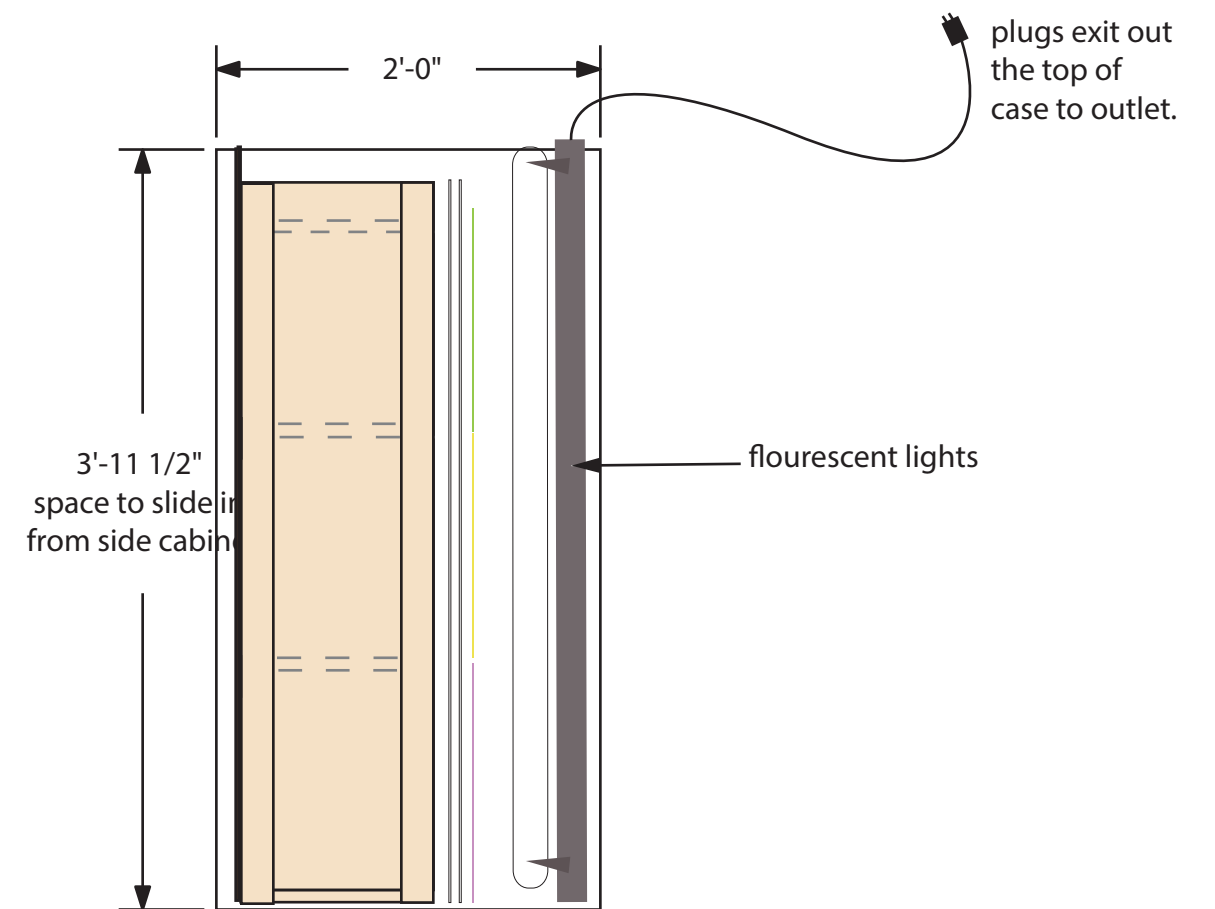


**Front Elevation**

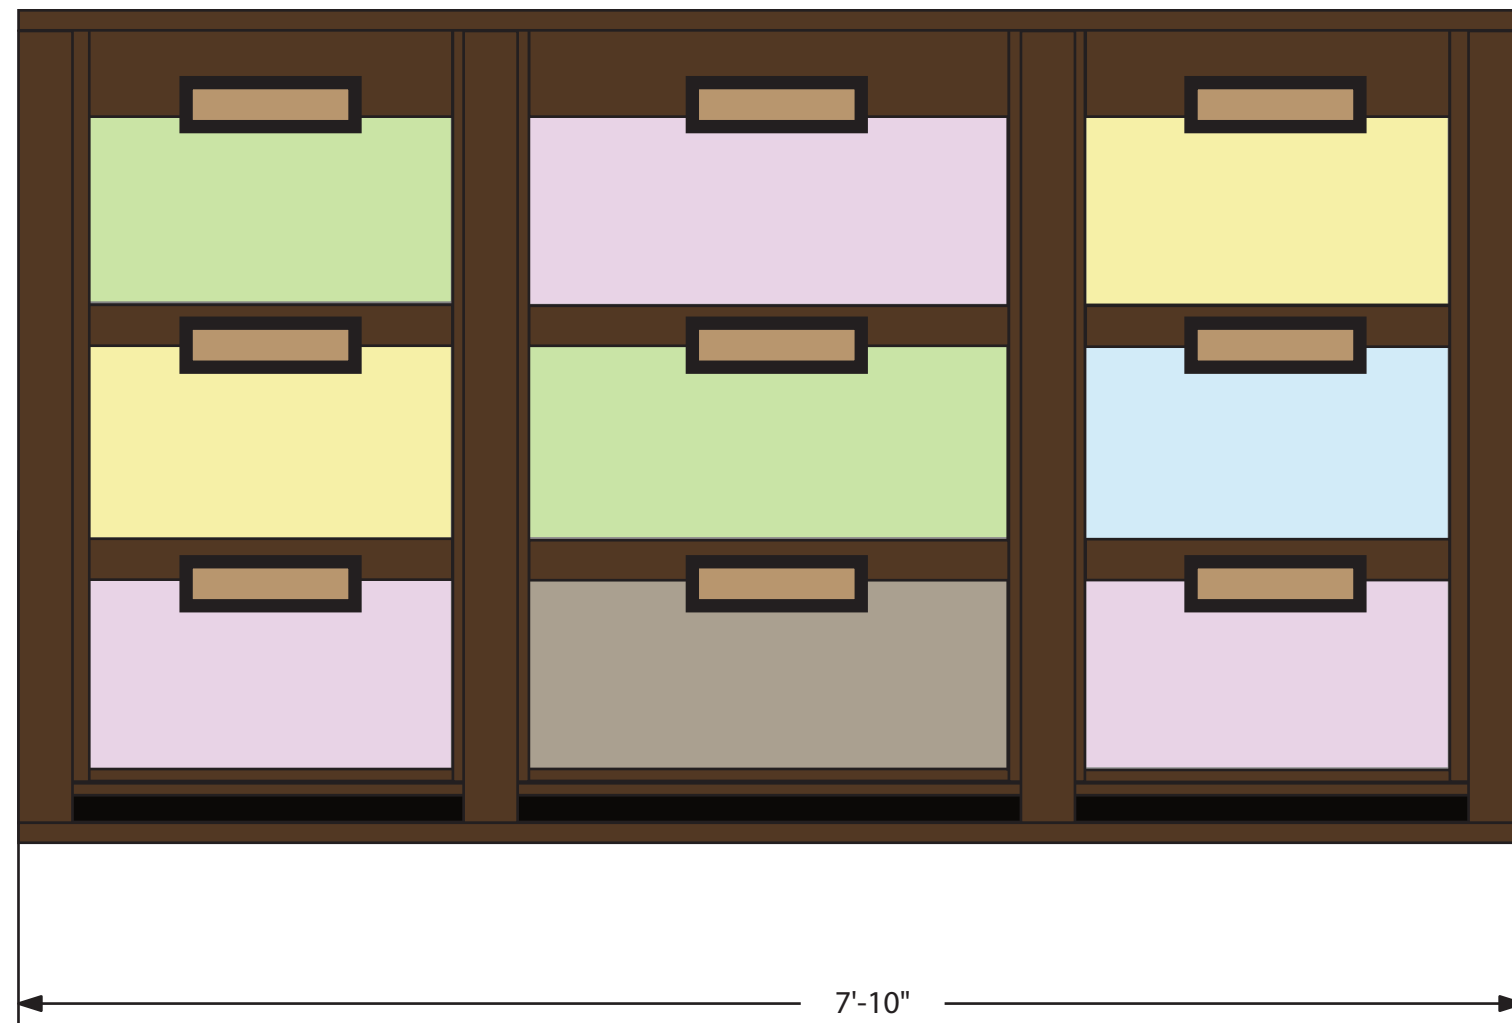


**FULL MOCKUP: on pedestal, with case window edging shown**

<b>CHICAGO CHILDREN'S MUSEUM</b>			
PROJECT <b>Beidler Case</b>			
DRAWING TITLE <b>Structure Layout Full Mockup</b>		LOCATION	
FILE NAME Beidler_Structure Layout Full Mockup_2016-10-04	PROJECT PHASE <b>Fabrication</b>	DRAWN BY <b>J. Topper</b>	
REVISION/NOTES	DRAWING NO.	SCALE <b>1"=1'</b>	DATE <b>10-4-16</b>


### Side rooms ( x 2)

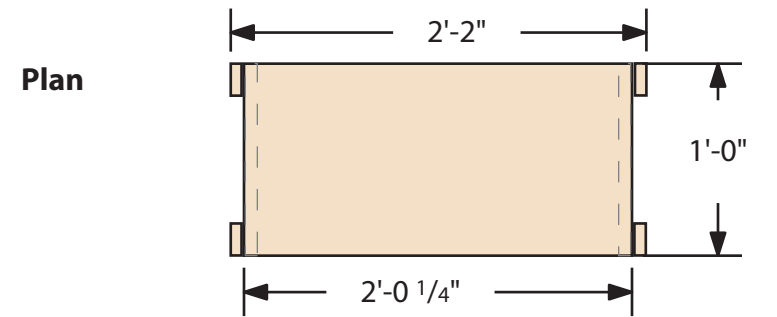


Front Elevation

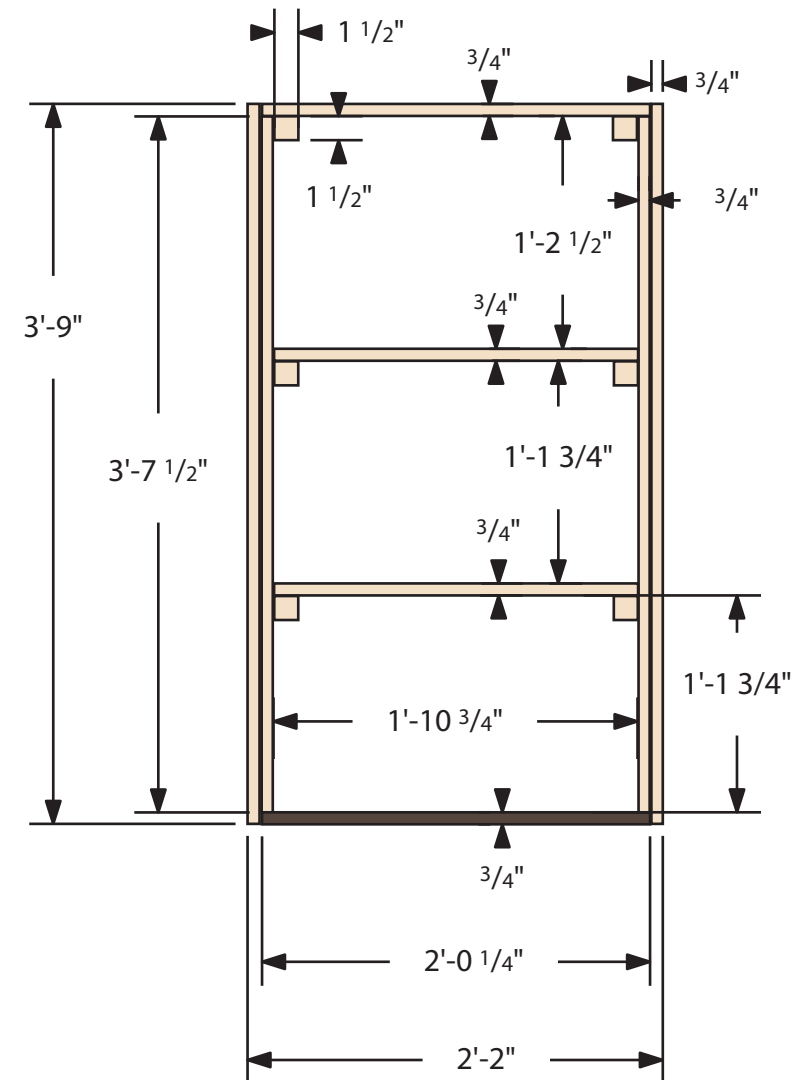


Side Elevation

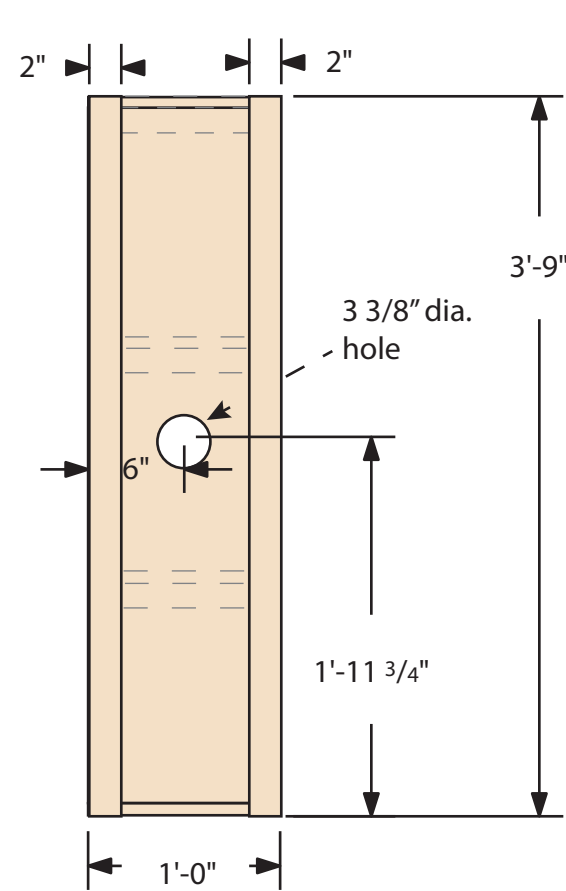


### Center rooms ( x 1)

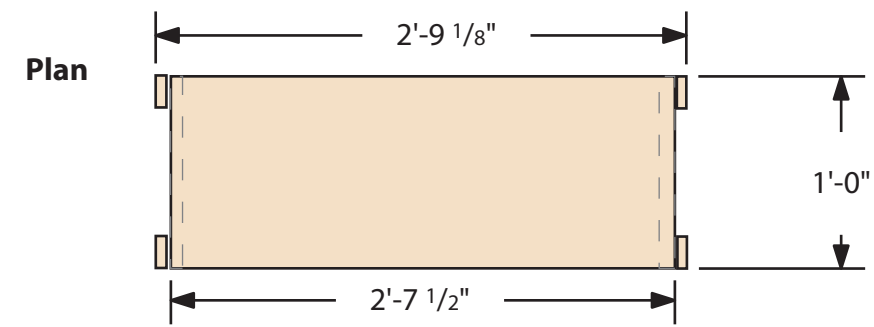

Front Elevation

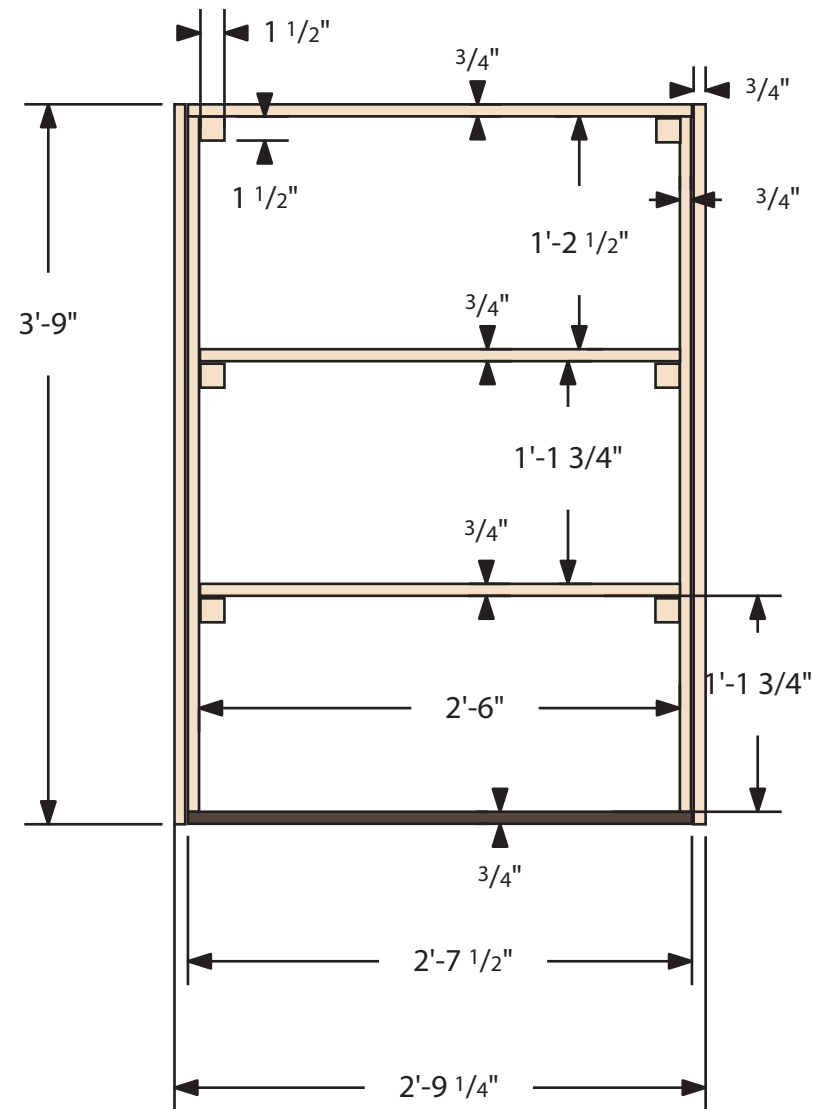

Side Elevation

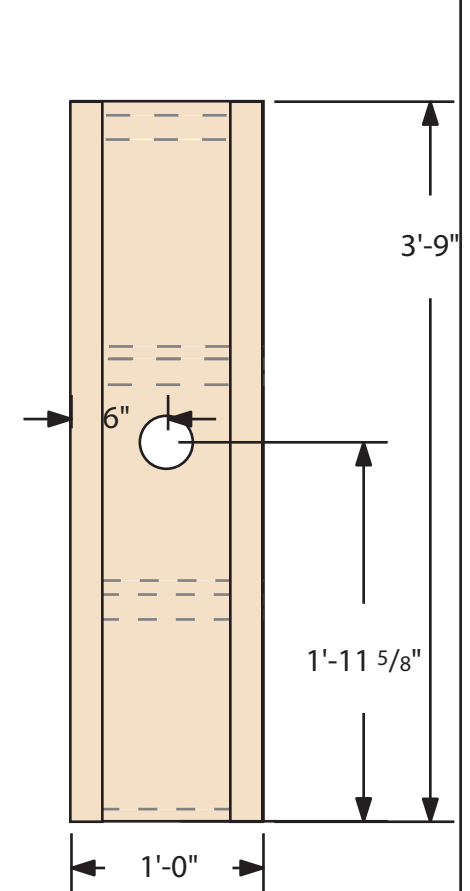


### NOTES

- Walls and floors built of 3/4" baltic birch plywood
- Insides of rooms' painted flat white: floors, walls and ceilings
- Braces and blocking: built of medex or plywood. Visible faces only inside rooms painted flat white.
- Bottom front edge: painted BM 2112-10 Mink


CHICAGO CHILDREN'S MUSEUM™

PROJECT Beidler Case 2016		LOCATION	
DRAWING TITLE Rooms structure 1		PROJECT PHASE Fabrication	
FILE NAME Beidler_RoomStructure_1_2016-10-04	DRAWING NO.	DRAWN BY J. Topper	DATE 10-4-16
REVISION/NOTES	SCALE 1"=1'		


**Side rooms ( x 2)**

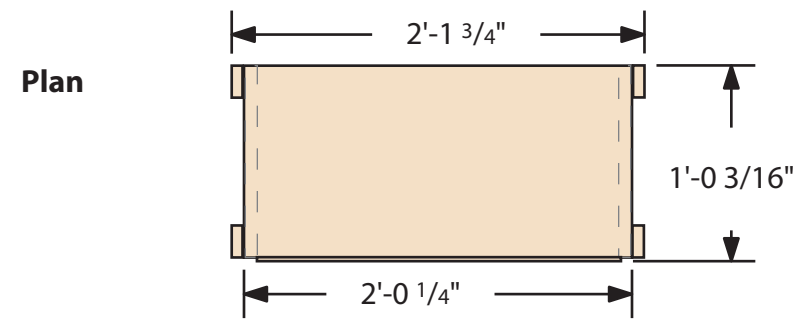


**Front Elevation**

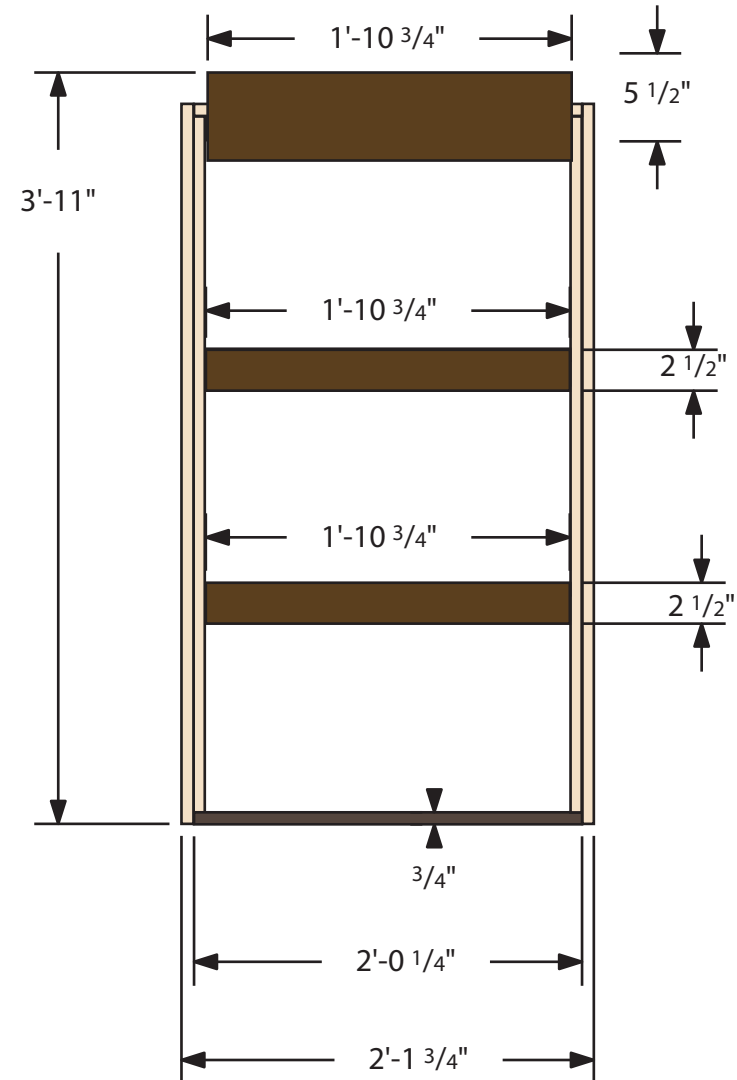


**Side Elevation**

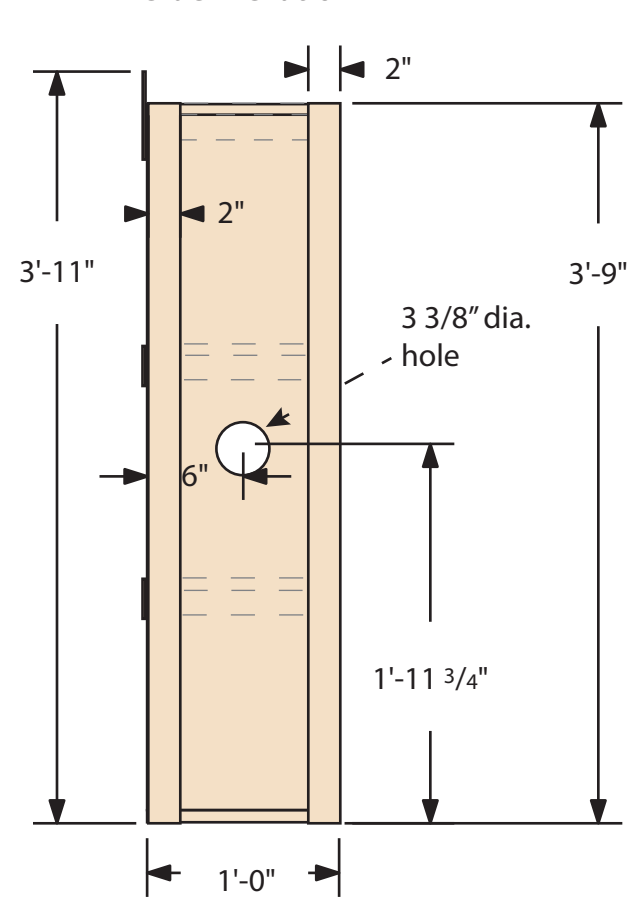


**Center rooms ( x 1)**

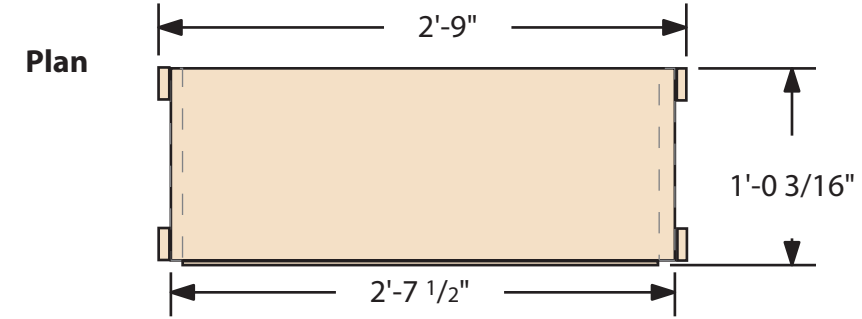

**Front Elevation**

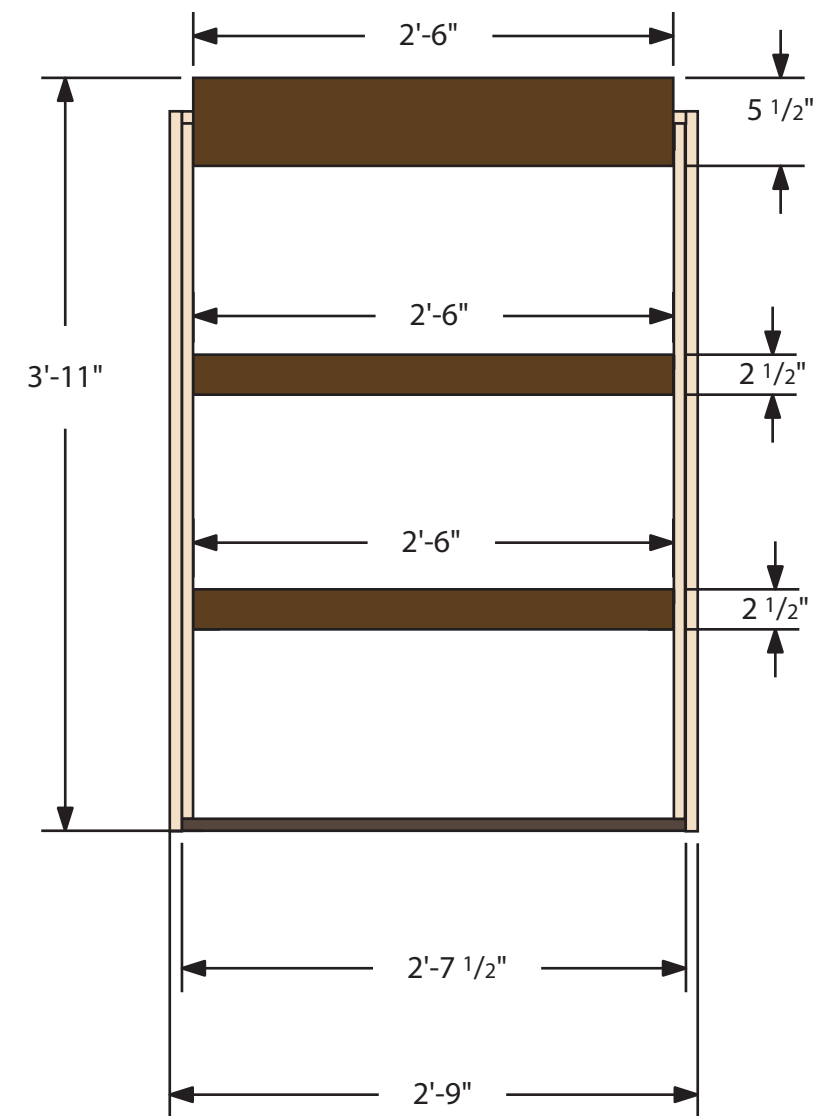

**Side Elevation**

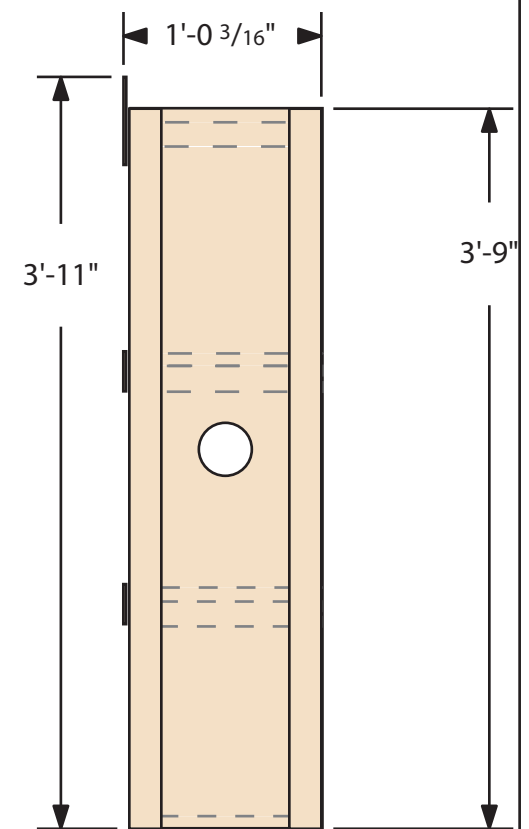

**NOTES**


Horizontal trim pieces built of 3/16" masonite, painted BM 2112-10 Mink

**CHICAGO CHILDREN'S MUSEUM**


PROJECT Beidler Case 2016			
DRAWING TITLE Rooms structure 2		LOCATION	
FILE NAME Beidler_RoomStructure_2_2016-10-04	PROJECT PHASE Fabrication	DRAWN BY J. Topper	
REVISION/NOTES	DRAWING NO.	SCALE 1"=1'	DATE 10-4-16

# Beidler Rooms Structure


Plan

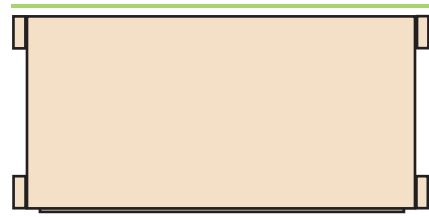


Front Elevation

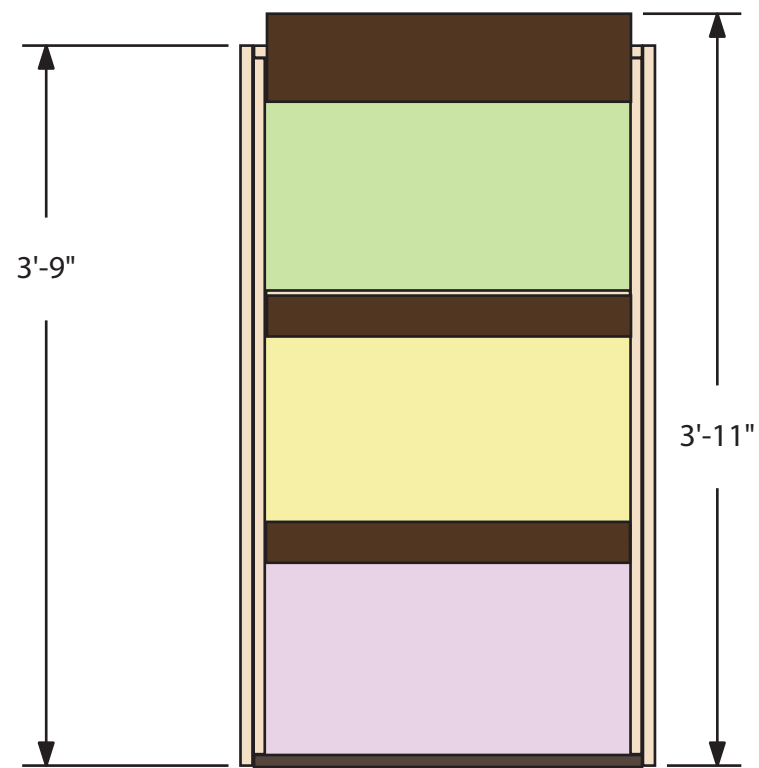

Side Elevation

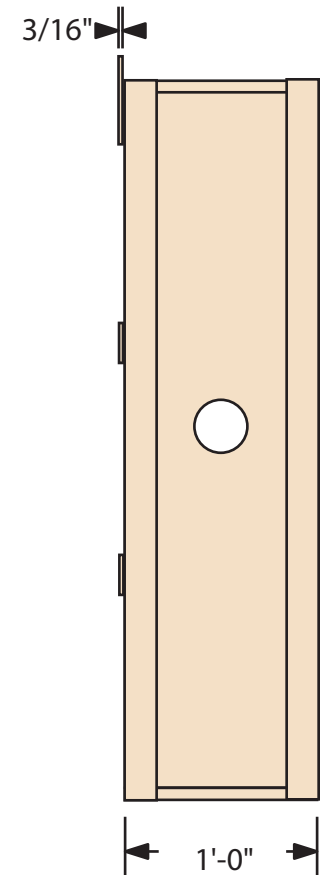

Exploded Axonometric

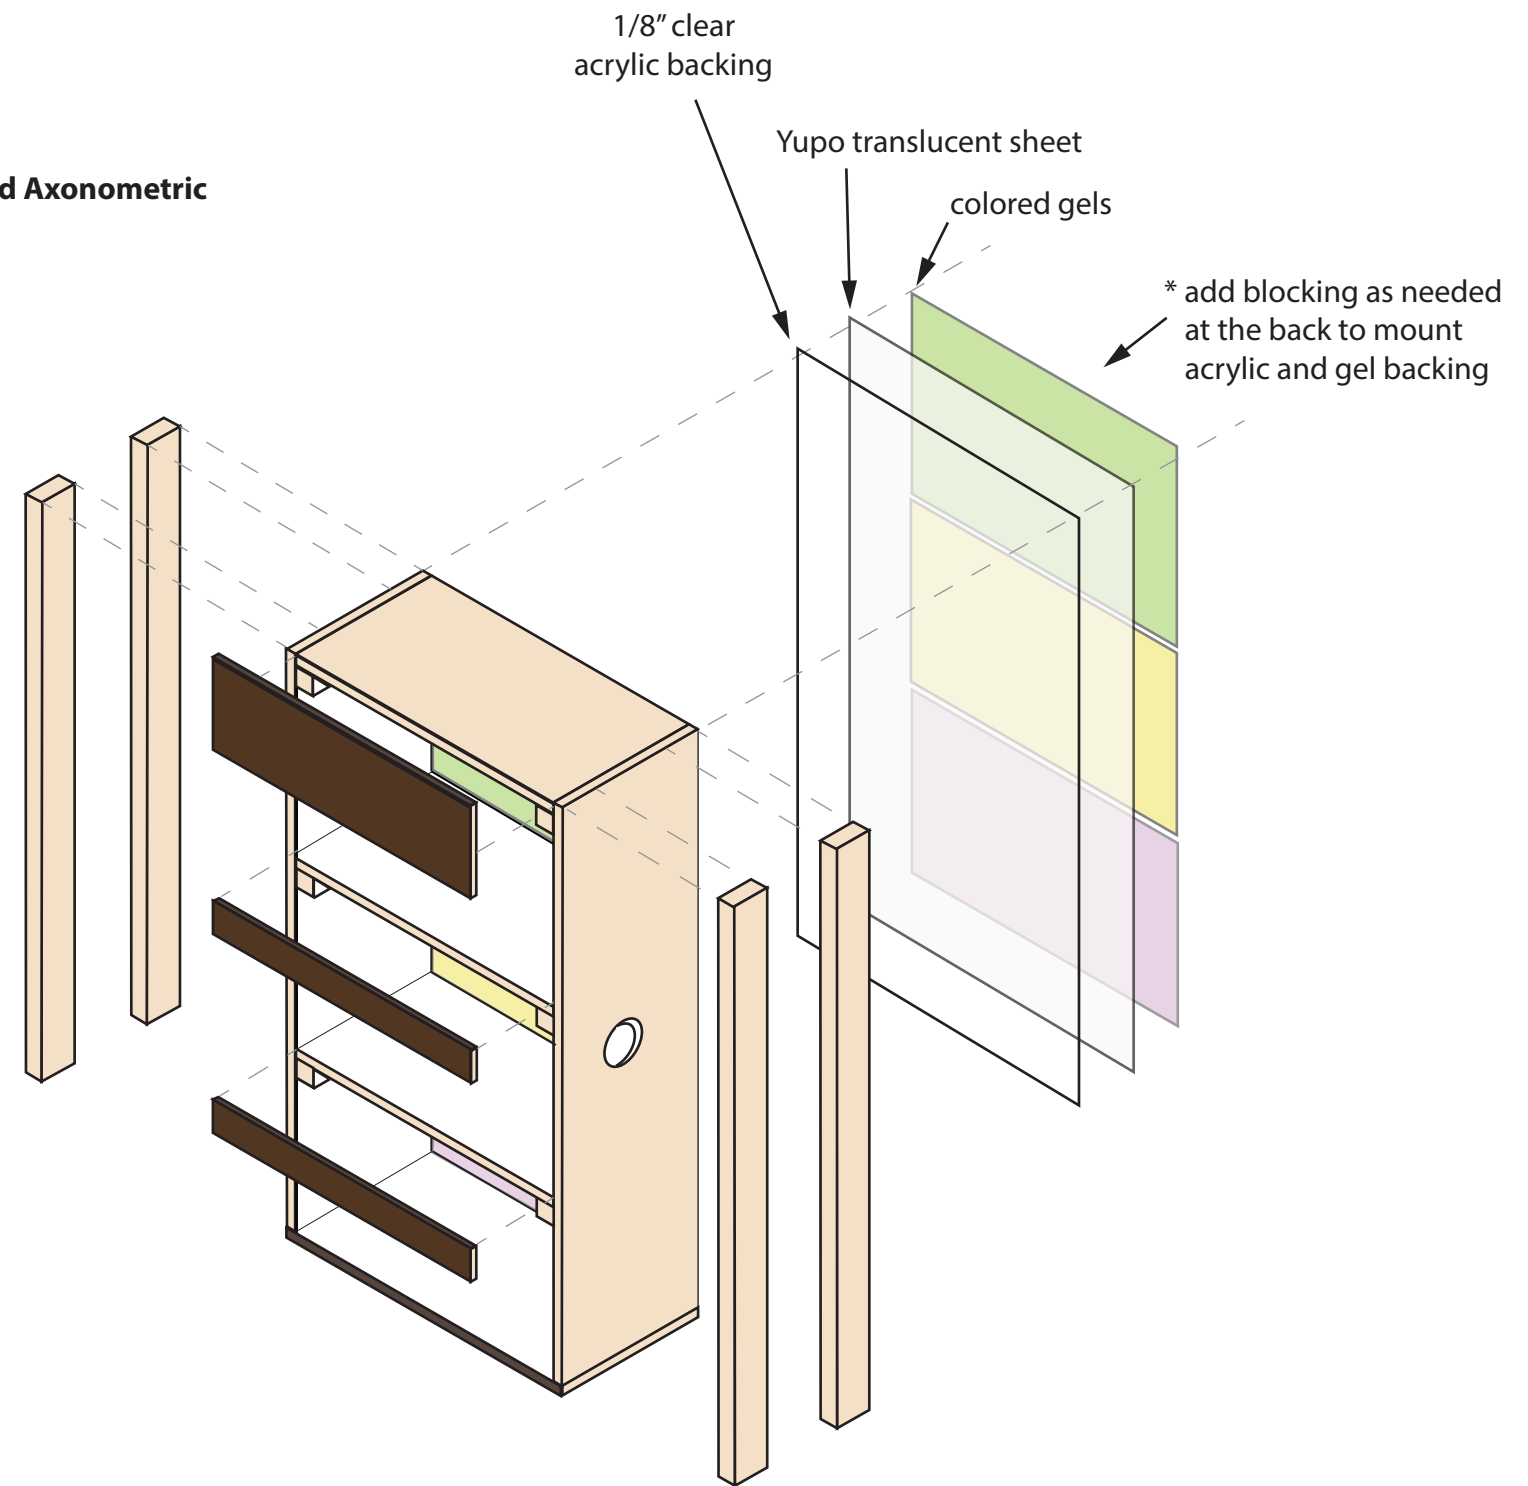


## NOTES

- Insides of 'rooms' painted flat white: floors, walls and ceilings.
- Braces and blocking: built of medex or plywood. Visible faces only inside rooms painted flat white.
- Horizontal trim pieces built of 3/16" masonite, painted BM 2112-10 Mink.
- Bottom front edge: painted BM 2112-10 Mink..
- See 'Beidler\_RoomStructure\_1\_2016-10-04' for all dimensions.


CHICAGO **CHILDREN'S** MUSEUM™

PROJECT Beidler Case			
DRAWING TITLE Rooms Structure - Axon		LOCATION	
FILE NAME Beidler_Room StructureAxon_2016-10-04	PROJECT PHASE Fabrication	DRAWN BY J. Topper	
REVISION/NOTES	DRAWING NO.	SCALE 1"=1'	DATE 10-04-16


Plan

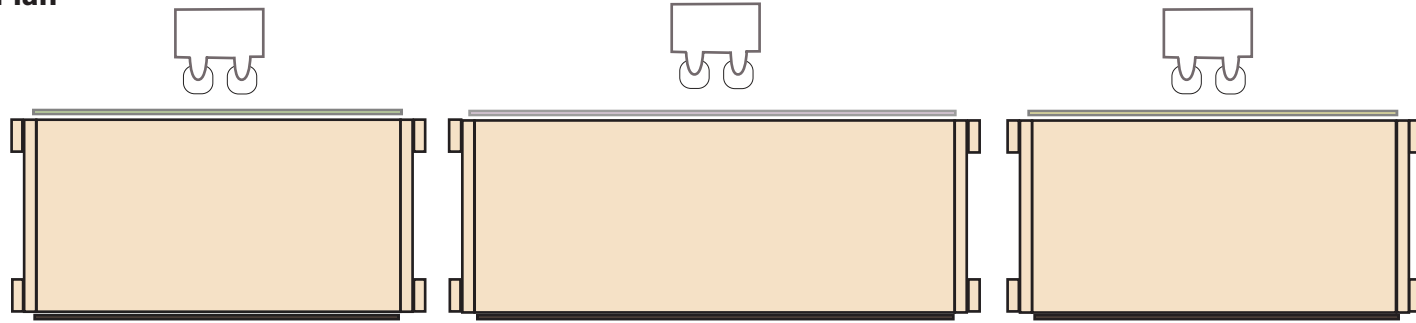

Side Elevation

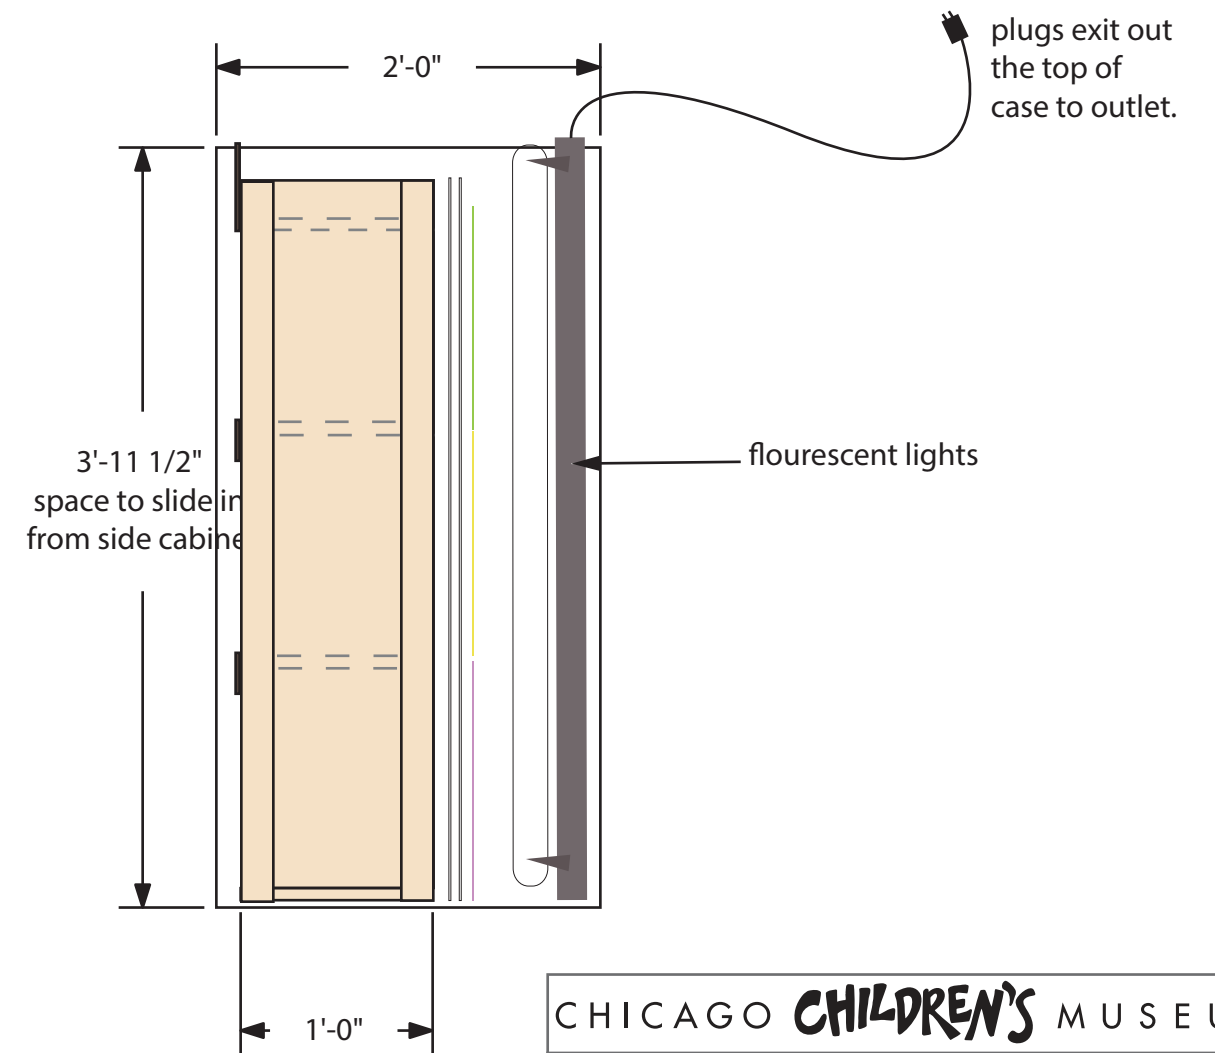


Front Elevation

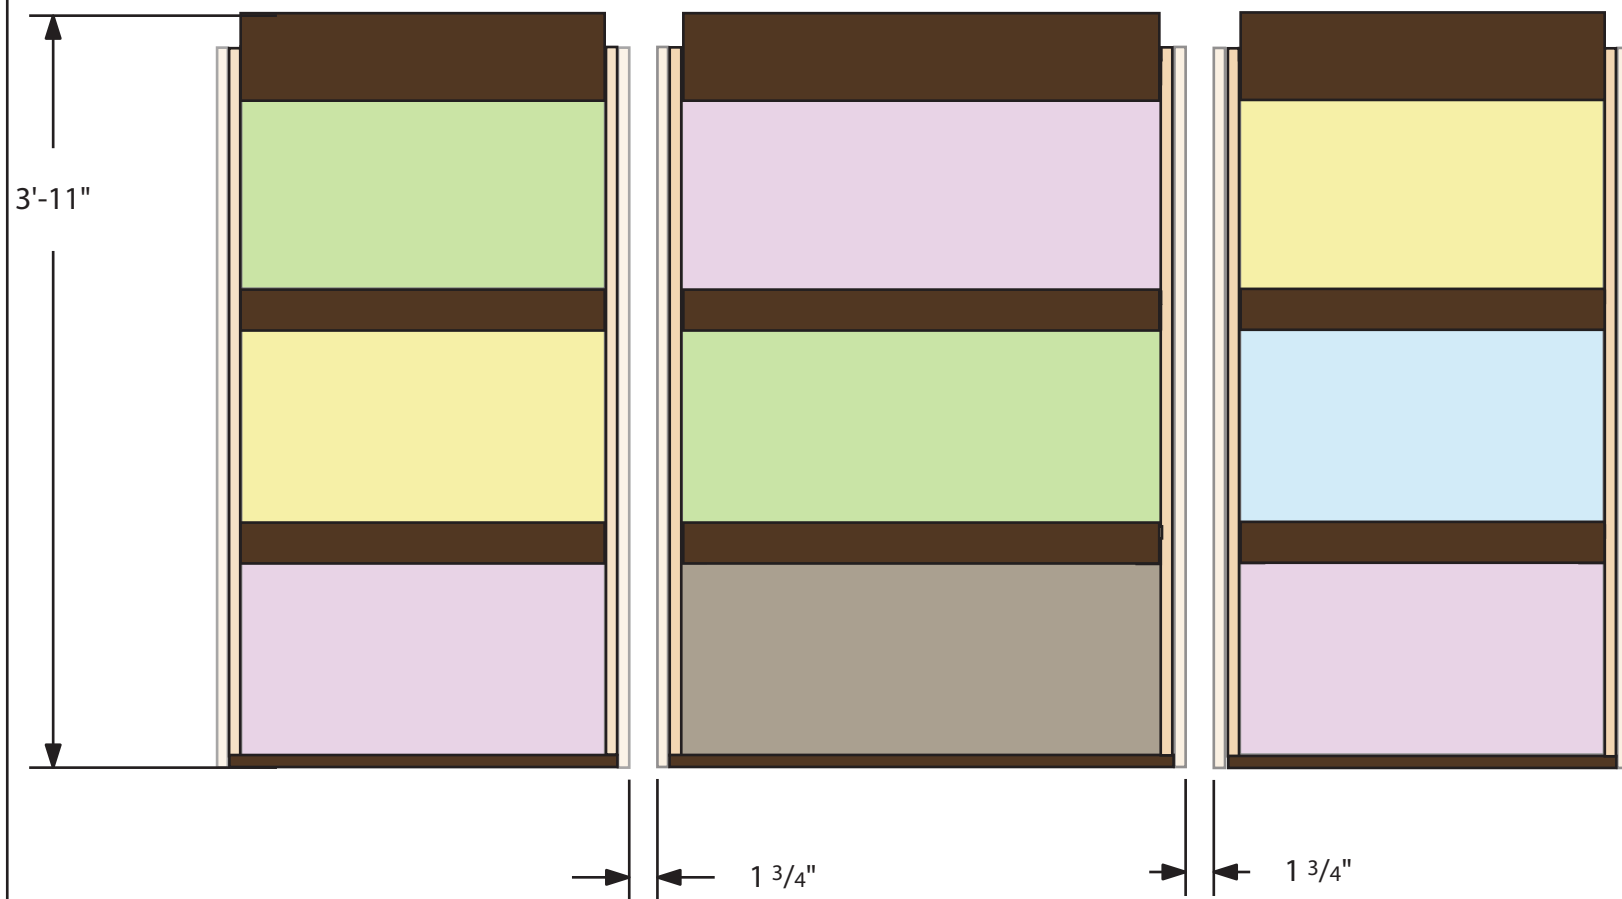


**STEP 1: SLIDE IN FLOURESCENT LIGHTS and 3 COMPONENTS**

CHICAGO <b>CHILDREN'S</b> MUSEUM			
PROJECT Beidler Case			
DRAWING TITLE Structure Layout 1		LOCATION	
FILE NAME Beidler_Structure Layout_1_2016-10-04	PROJECT PHASE Fabrication	DRAWN BY J. Topper	
REVISION/NOTES	DRAWING NO.	SCALE 1"=1'	DATE 10-4-16


**Plan**

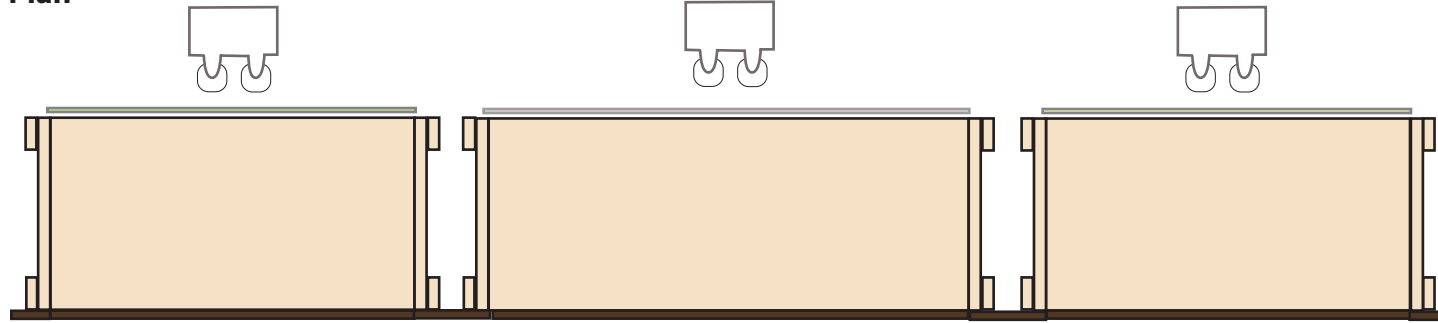

**Side Elevation**

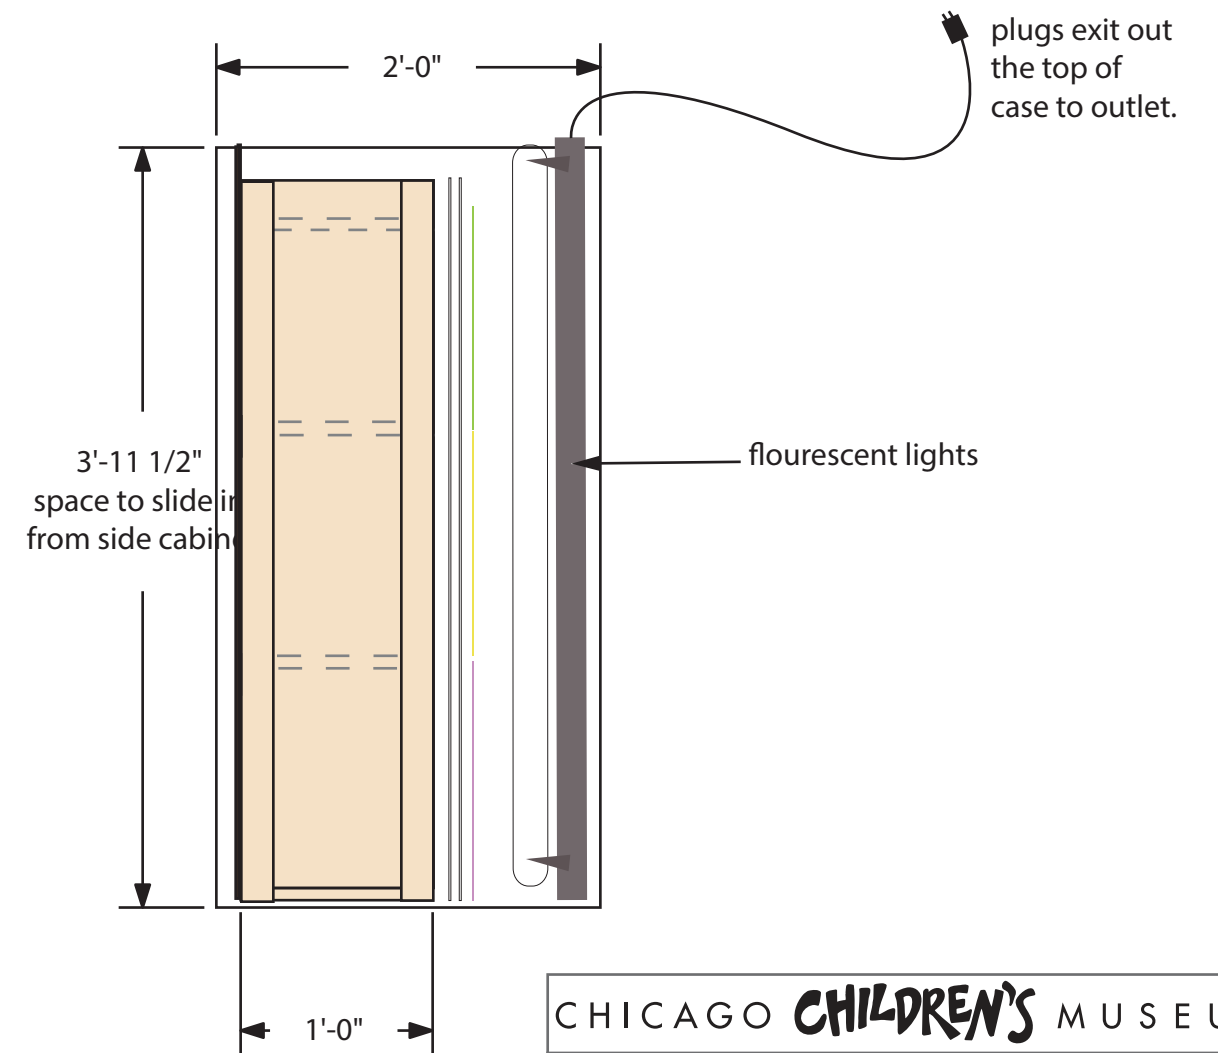


**Front Elevation**

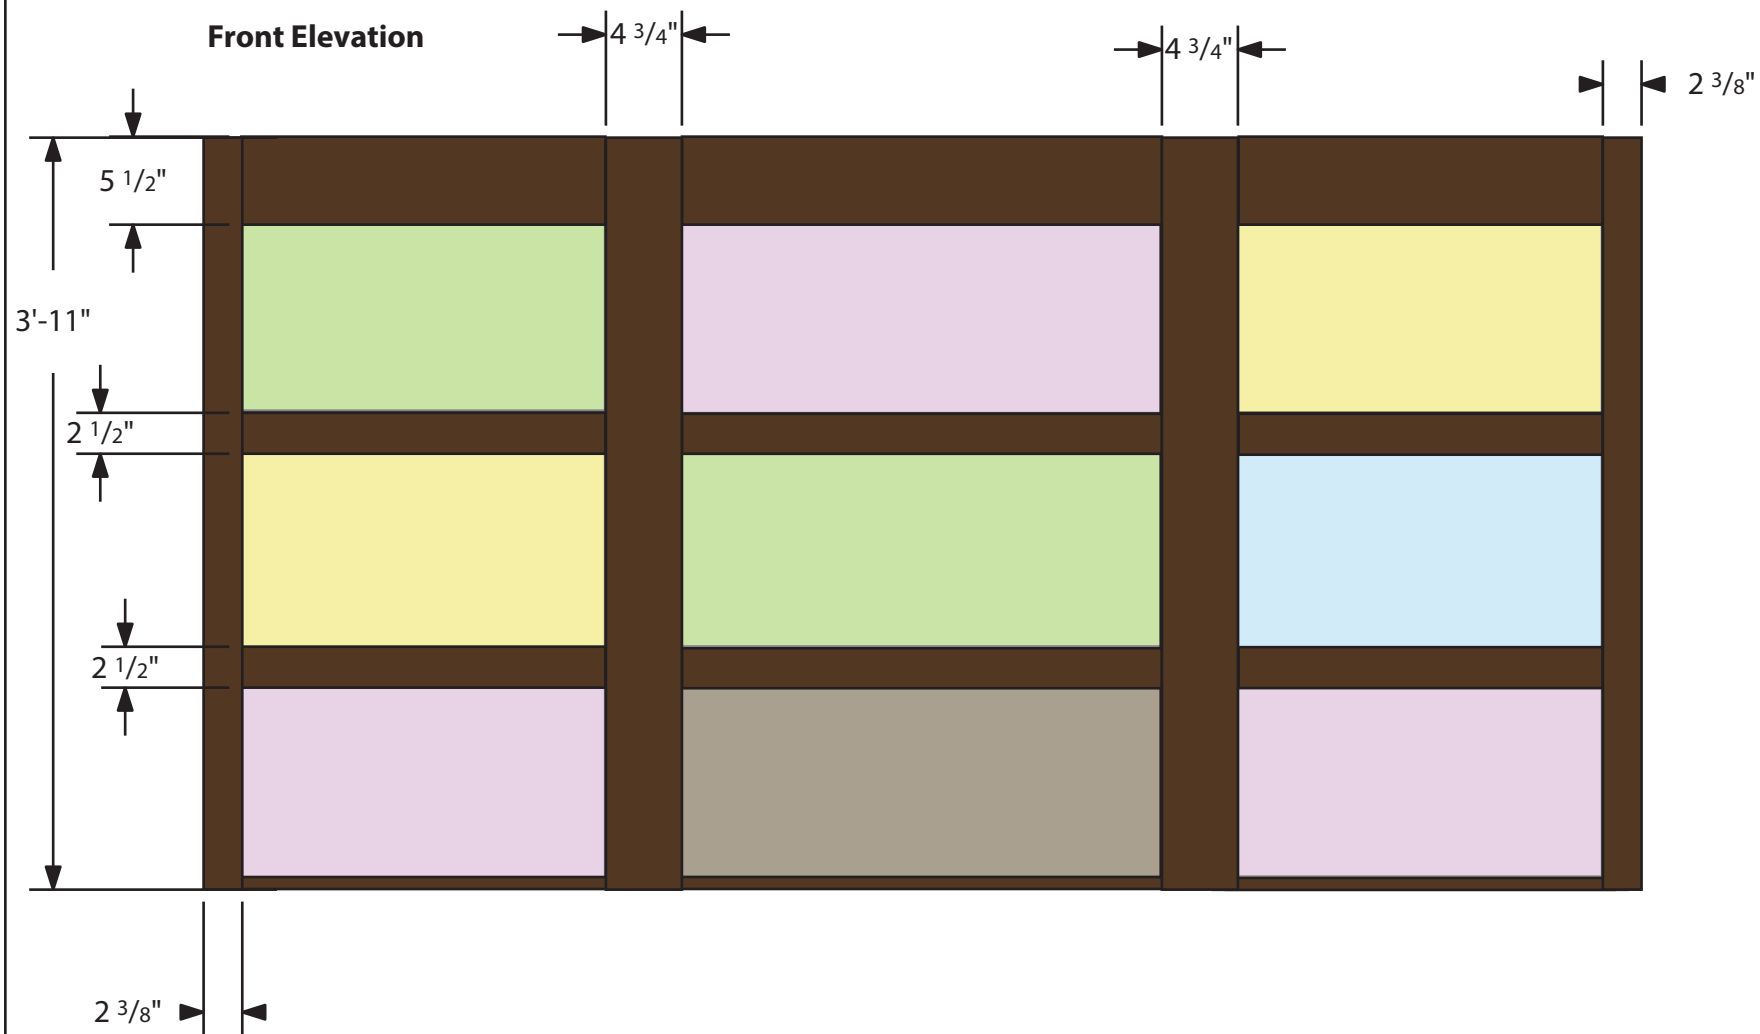


**STEP 2: INSTALL VERTICAL TRIM**

<b>CHICAGO CHILDREN'S MUSEUM</b>			
PROJECT <b>Beidler Case</b>			
DRAWING TITLE <b>Structure Layout 2</b>		LOCATION	
FILE NAME Beidler_Structure Layout_2_2016-10-04	PROJECT PHASE Fabrication	DRAWN BY J. Topper	
REVISION/NOTES	DRAWING NO.	SCALE 1"=1'	DATE 10-4-16


**Plan**

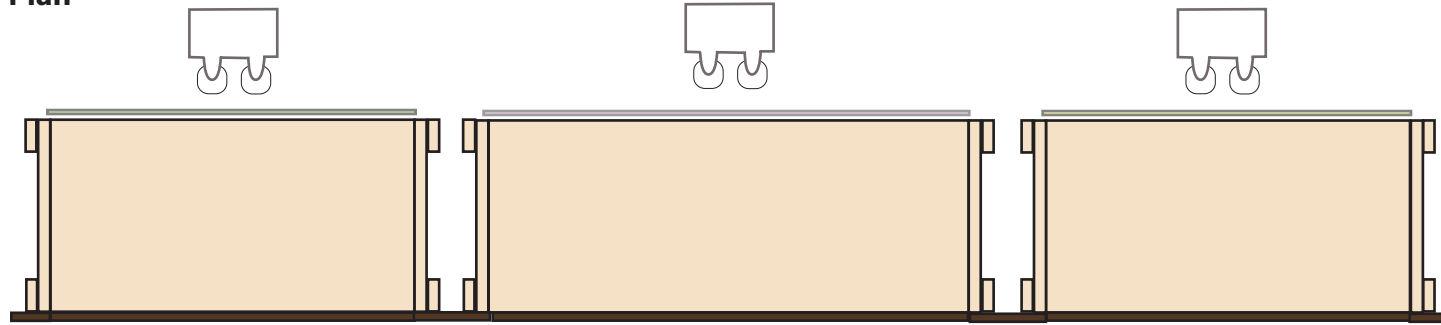

**Side Elevation**

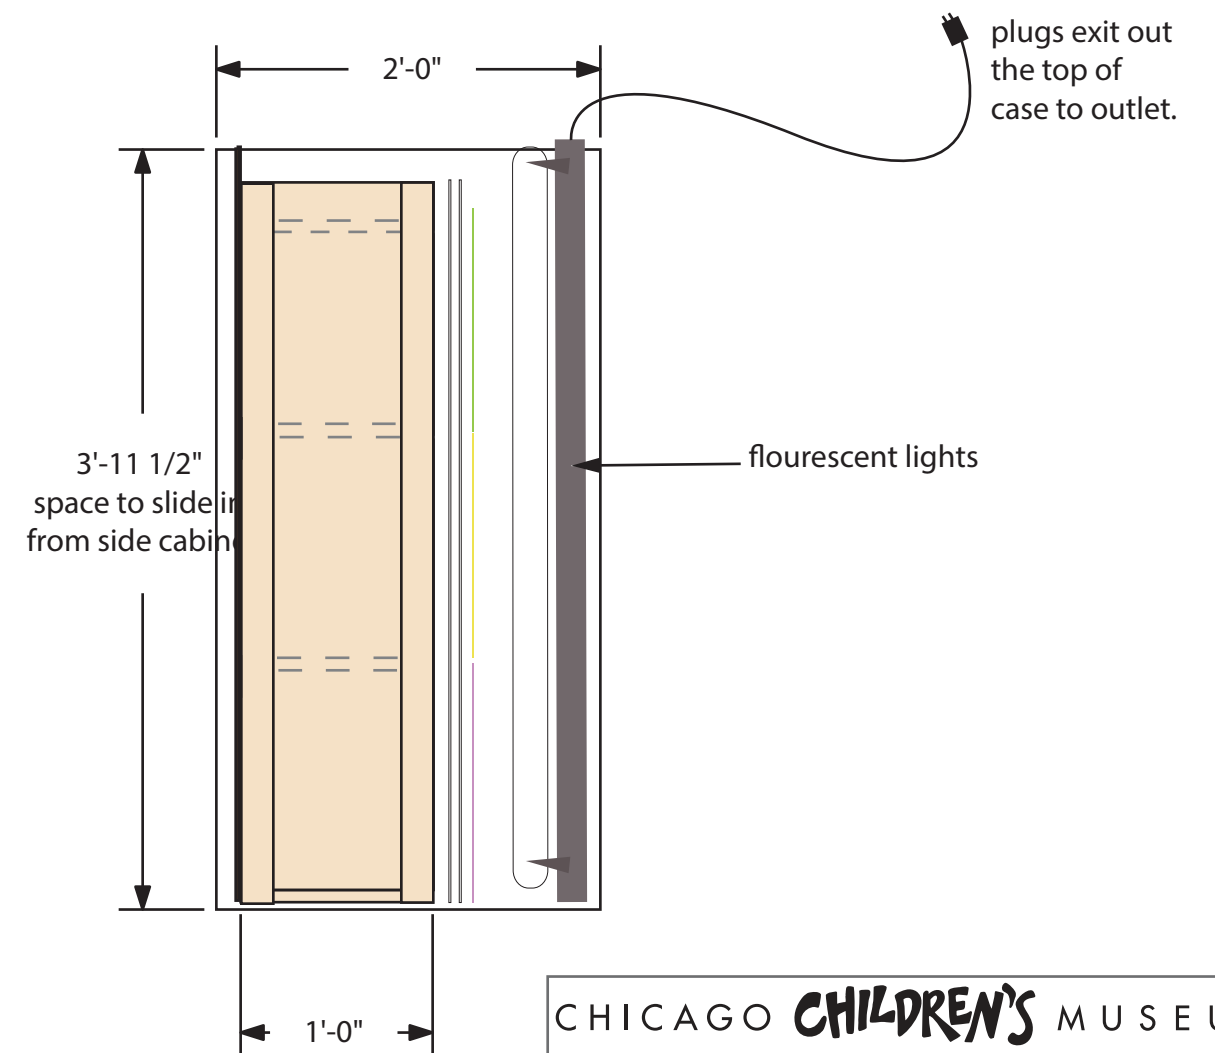

**Front Elevation**

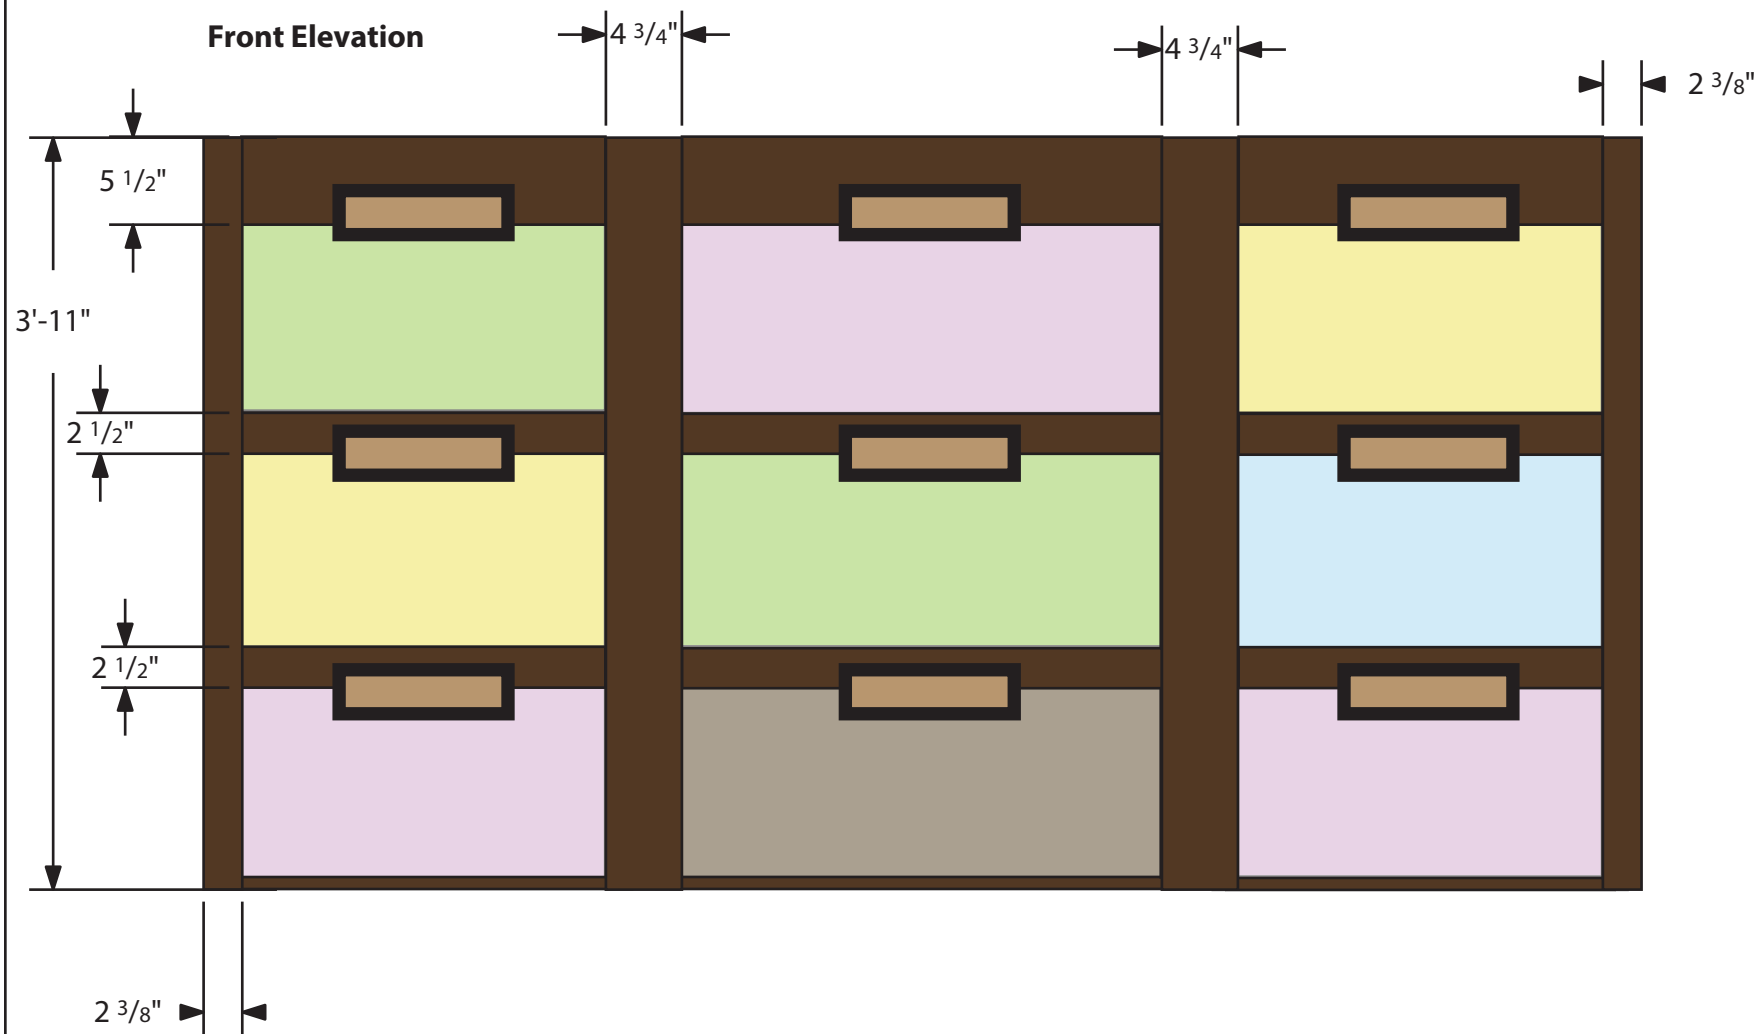

**STEP 3: ATTACH ROOM TITLES**

CHICAGO <b>CHILDREN'S</b> MUSEUM			
PROJECT Beidler Case			
DRAWING TITLE Structure Layout 3		LOCATION	
FILE NAME Beidler_Structure Layout_3_2016-10-04	PROJECT PHASE Fabrication	DRAWN BY J. Topper	
REVISION/NOTES	DRAWING NO.	SCALE 1"=1'	DATE 10-4-16