


Front Elevation

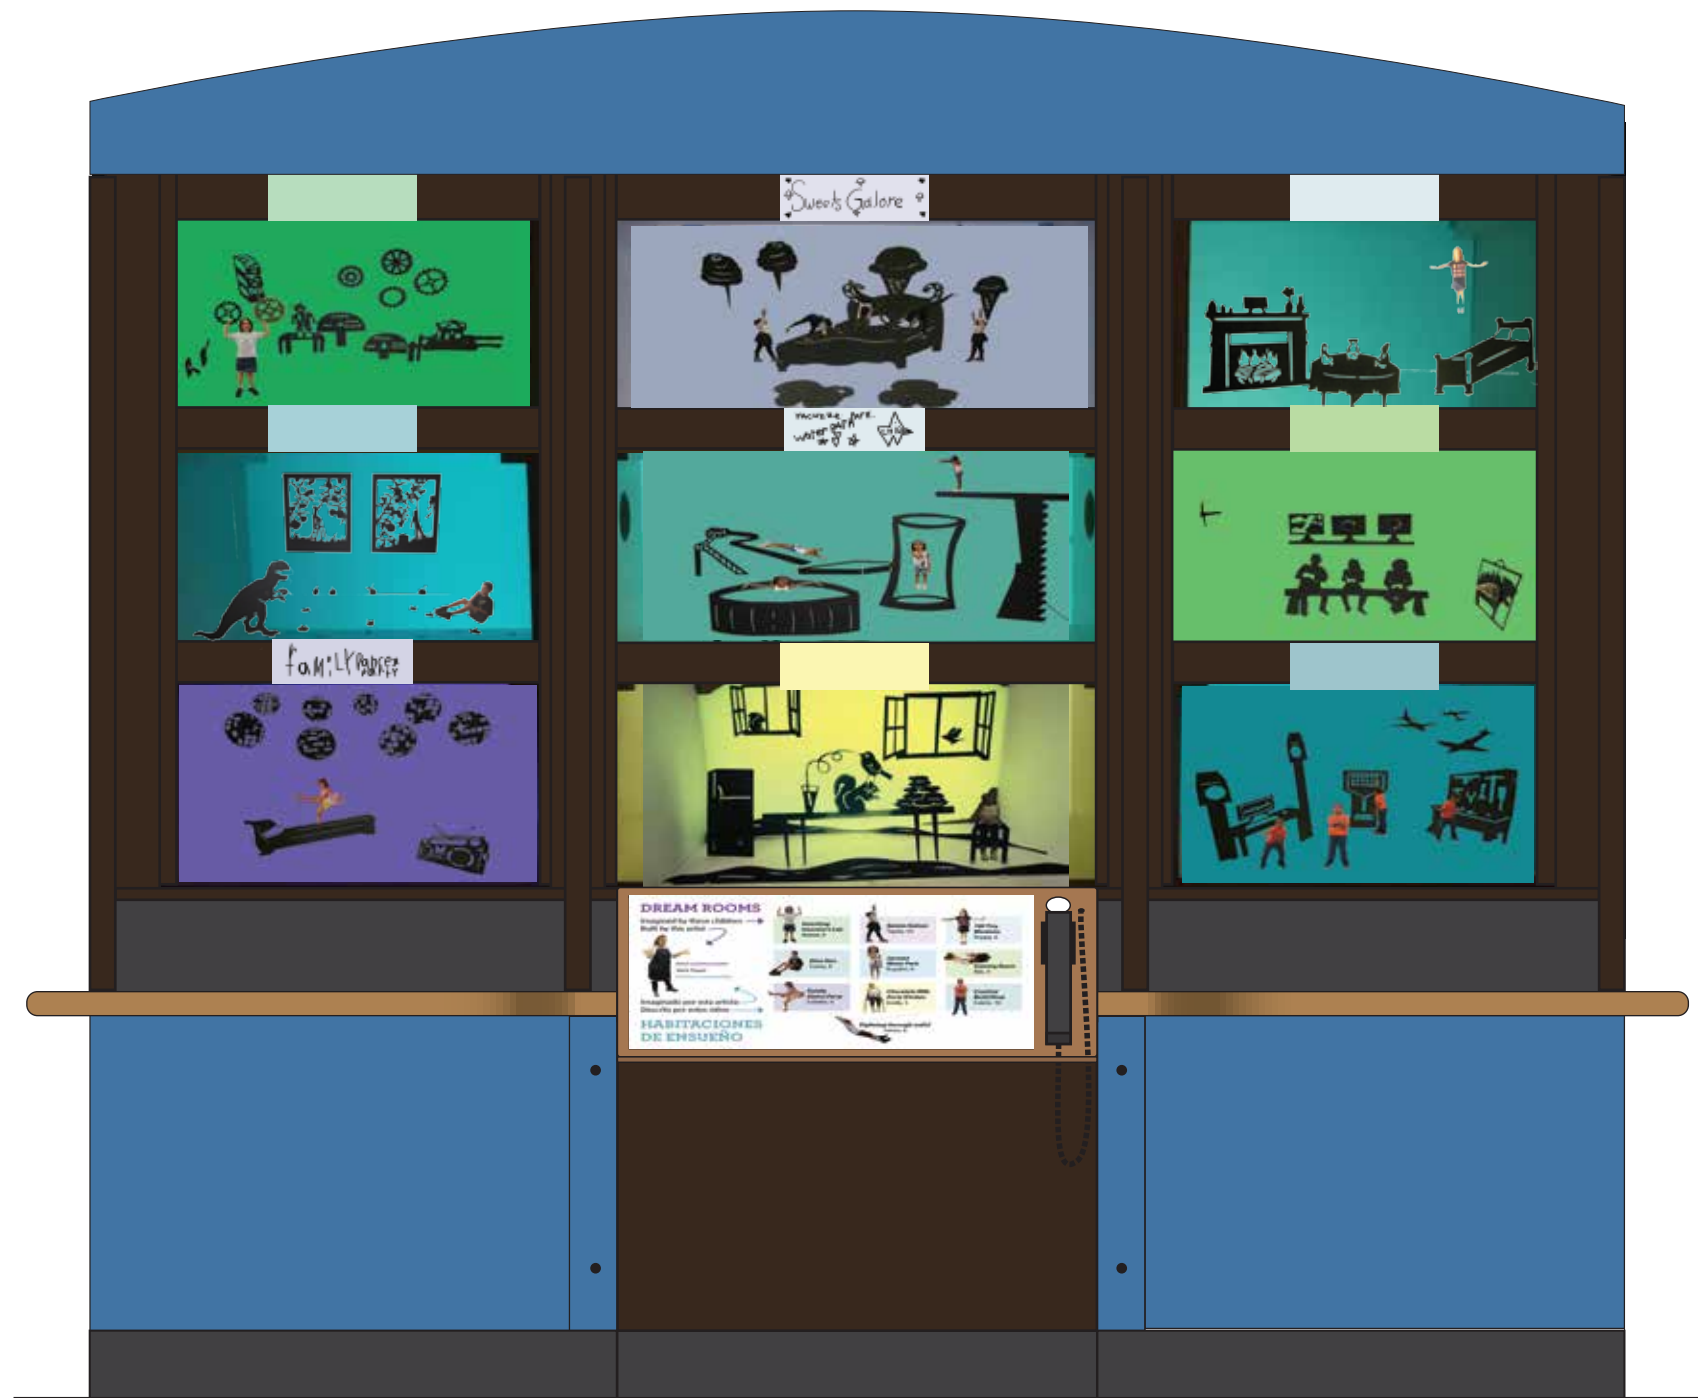

<b>CHICAGO CHILDREN'S MUSEUM™</b>			
PROJECT Beidler Case 2016			
DRAWING TITLE Front Elevation		LOCATION Floor 3	
FILE NAME BeidlerCase_FrontElev_2016-10-25.pdf		PROJECT PHASE	DRAWN BY JS/JT
REVISION/NOTES	DRAWING NO.	SCALE 1" = 1'	DATE 10-26-16